
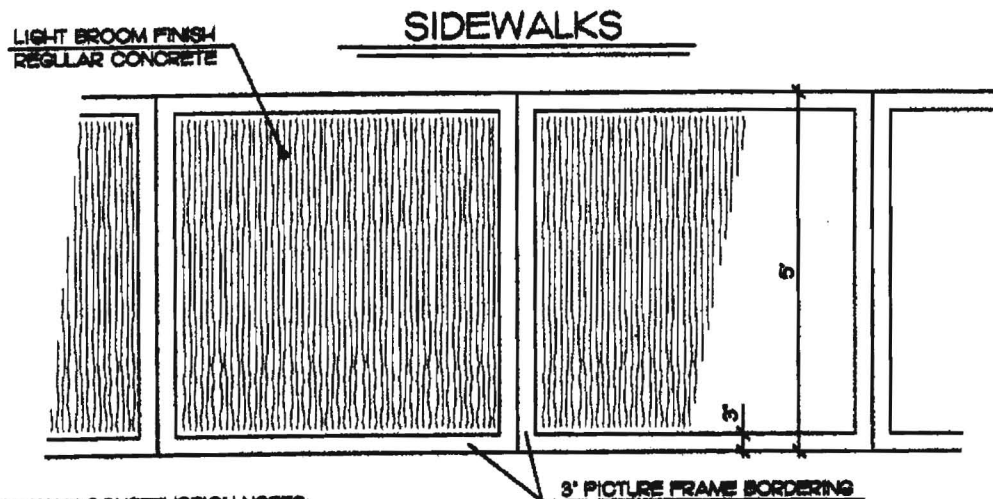


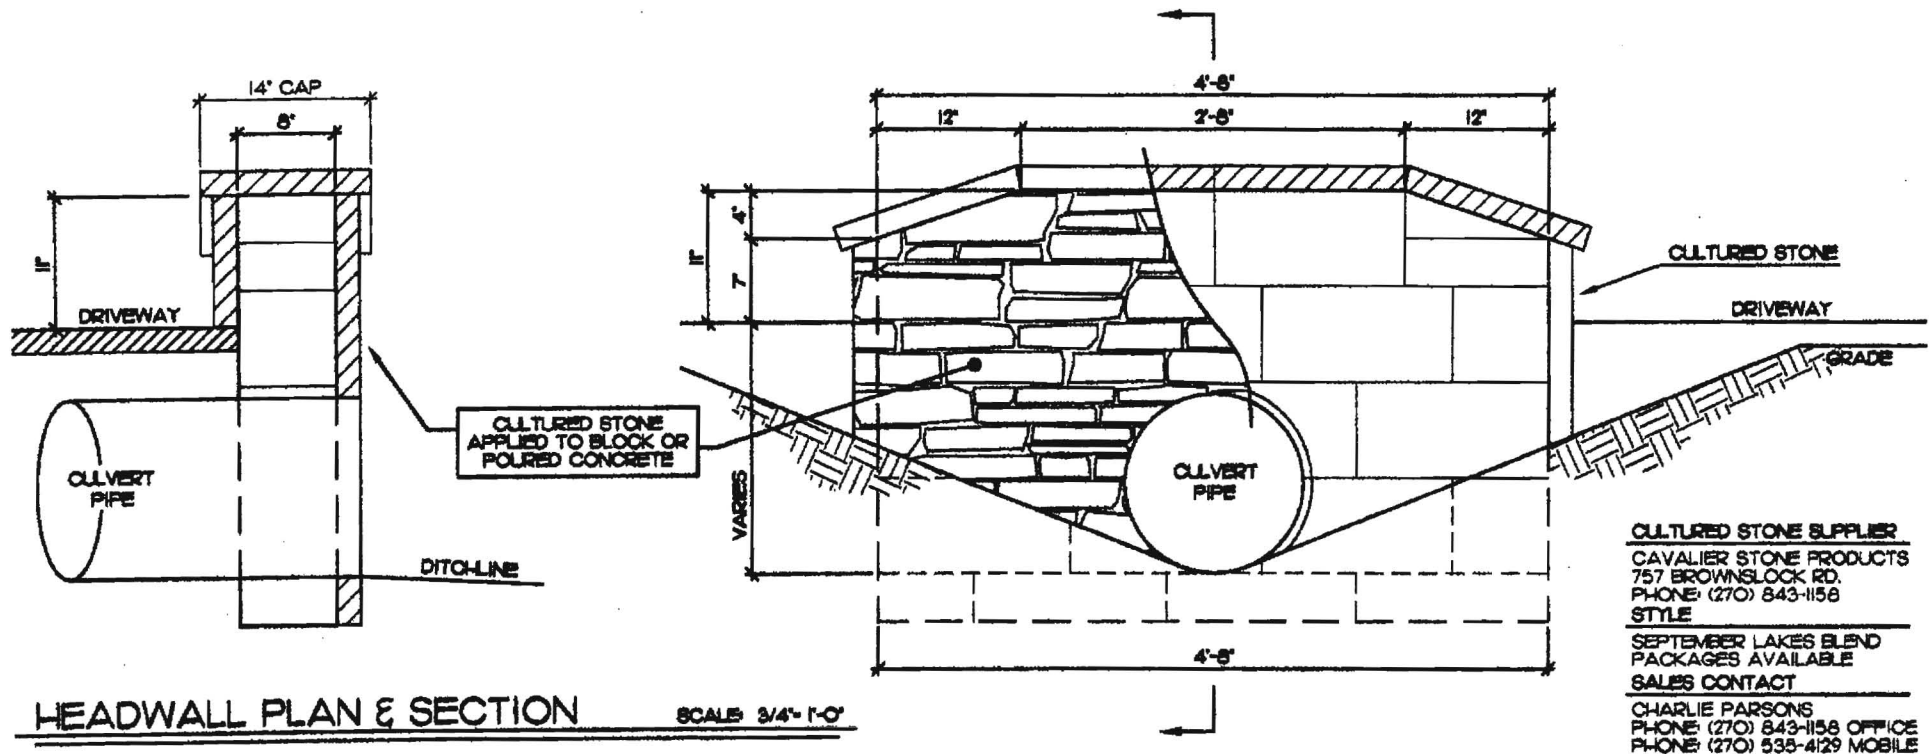

SIDEWALK CONSTRUCTION NOTES:

- ALL SIDEWALKS ARE TO BE LOCATED NO FURTHER THAN 10' DEEP INTO THE LOT.
- SIDEWALK PLACEMENT SHALL BE APPROVED BY THE DEVELOPER AND WARREN COUNTY WATER DISTRICT.
- INSTALLATION OF SIDEWALKS SHALL BE PERFORMED BY A DEVELOPER APPROVED CONCRETE CONTRACTOR AND INSPECTED PRIOR TO POURING CONCRETE.

PREFERRED CONCRETE CONTRACTOR
 J & J CONCRETE & EXCAVATING, LLC
 JOE VALLELONGA
 PHONE: (270) 791-0214

MAILBOXES

MAILBOX SUPPLIER

IMPERIAL MAILBOX SYSTEMS
 PHONE: (800) 647-0777
 FAX: (334) 285-6635
 WWW.IMPERIALMAILBOXSYSTEMS.COM

MAILBOX STYLE

IMPERIAL SYSTEMS 311K-6

INSTALLATION GUIDE

42'-48" ABOVE GROUND AT STREET
 6' BEHIND PAVEMENT EDGE TO DOOR



SEPTEMBER LAKES



**SEPTEMBER LAKES
 GRASSROOTS DEVELOPMENT**
 PO BOX 50905
 BOWLING GREEN, KY 42102-4205
 PHONE: (270) 793-0194
 FAX: (270) 793-0154
 GRASSROOTSKY.COM
 SEPTEMBERLAKES.COM